

TO WHOM SO EVER IT MAY CONCERN

This is to be certify the total covered area of construction of BED Block at Saraswati Institute of Management & Technology at Gadarpur, Udham singh Nagar is as per detail provided:

Project Detail

Plot Area = 11918.04 sq mt

The total covered area of Block-A is $1565.62 + 1565.62 = 3131.24$ Sq mt

And area of Block B at Layout Plan is $386.52 + 386.52 = 773.04$ Sq mt

Total covered area in all floors is about = 3904.28Sq mt


Consultant Architect


Naresh Chandola

MR. NARESH KR. CHANDOLA
B.Arch. (CA/2003/80000)
CHANDOLA ARCHITECTS & DESIGNERS
GADARPUR, UDHAM NAGAR

Saraswati Institute of Management & Technology
H. Singh
Chairman

PLOT AREA	11918.04 SQMT
COVERED AREA	1565.62 SQMT
BLOCK -A GROUND FLOOR	
BLOCK -A FIRST FLOOR	1565.62 SQMT
COVERED AREA	
BLOCK -B GROUND FLOOR	386.52 SQMT
BLOCK -B FIRST FLOOR	386.52 SQMT

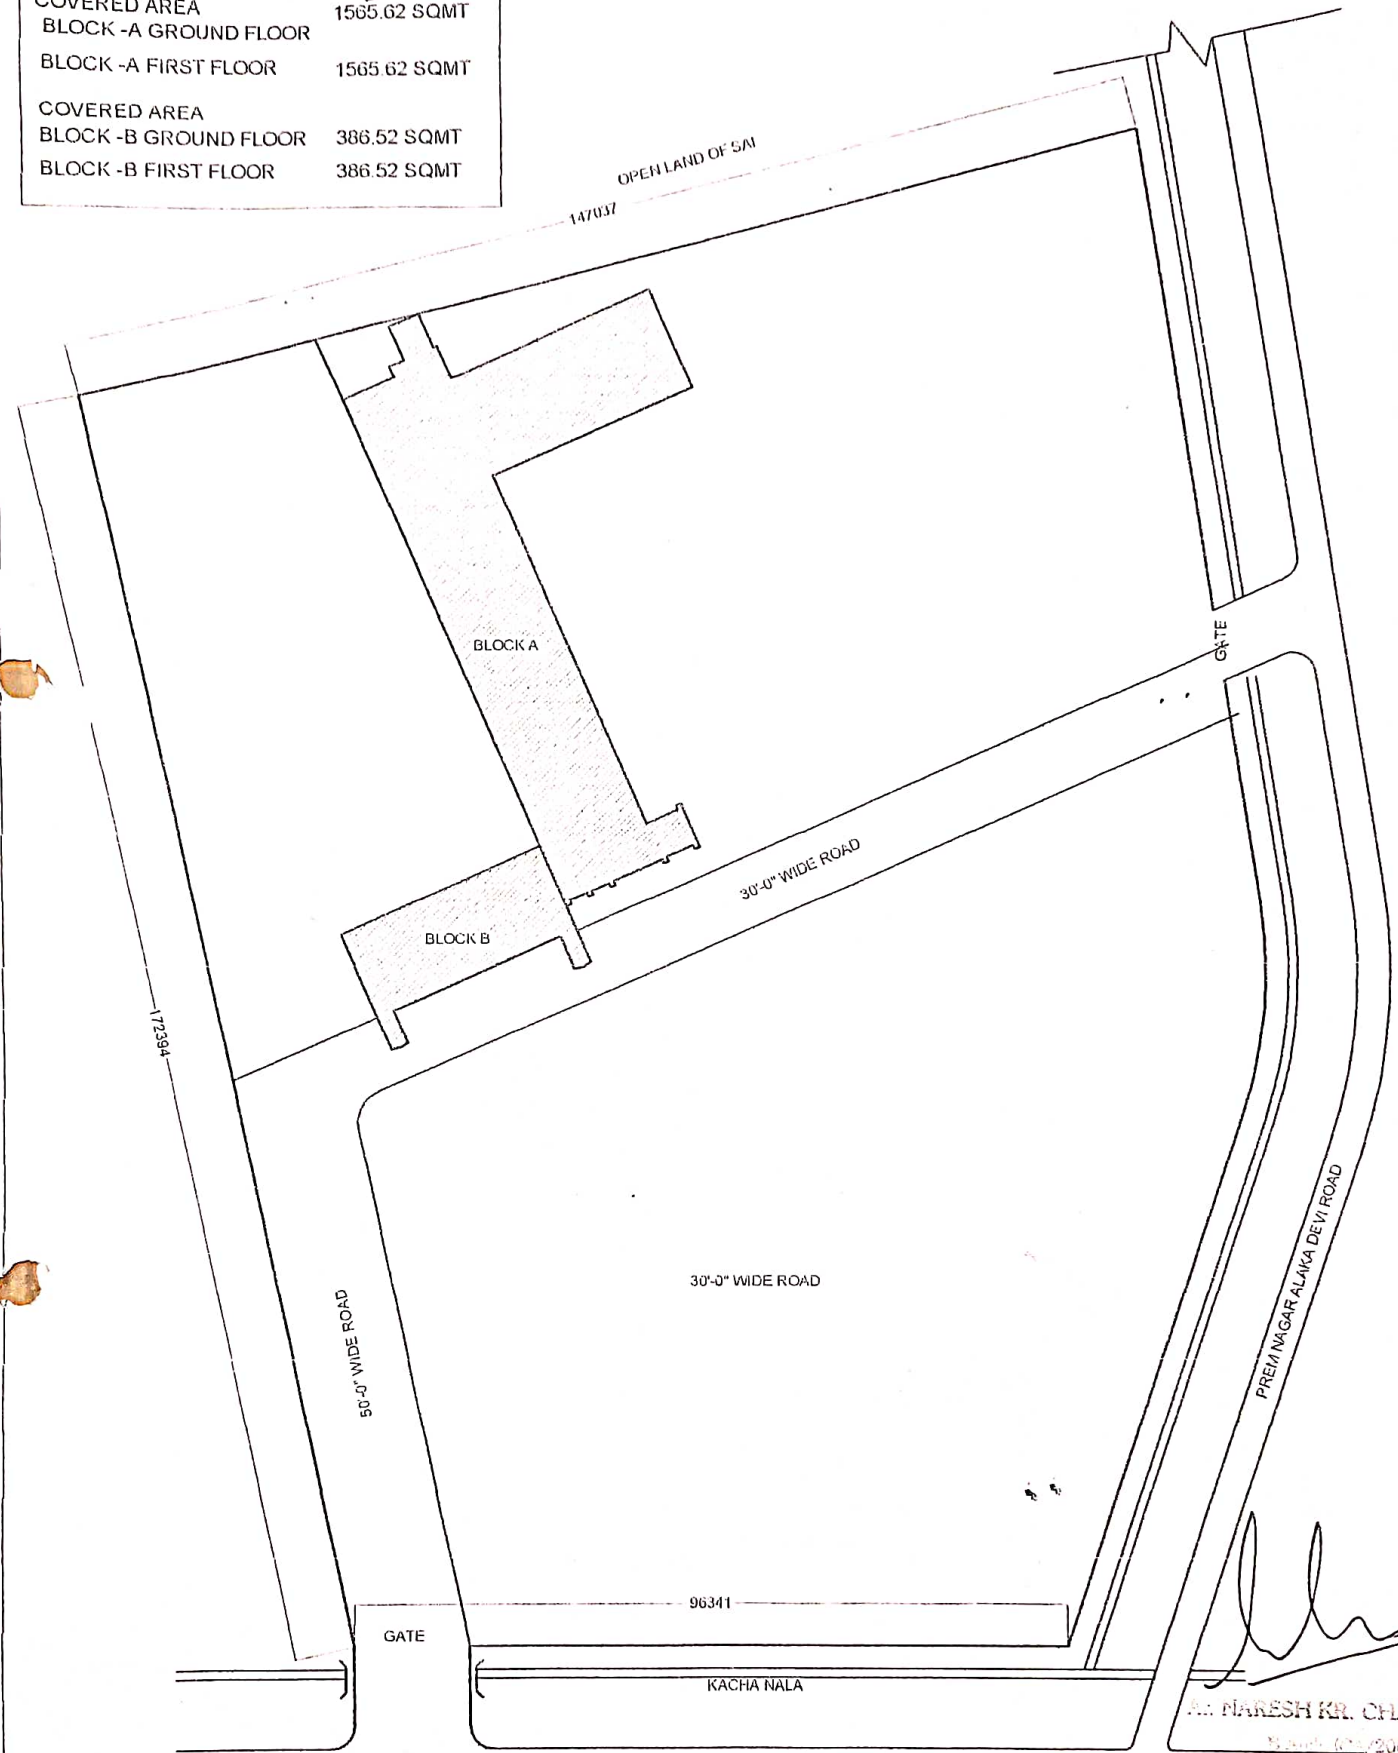


DR. NAREESH KR. CHANDRA
 96341
 CHANDOLA ARCHITECTS & DESIGN PVT
 RUDRAPUR, UTTARANCHAL

Satyawadi Institute of Management & Technology
 GADARPUR

HARIDWAR-BAREILLY ROAD NH-74

TO KASHIPUR


DRAWING: LAYOUT FLOOR PLAN

NOTES	1	ALL DRAWINGS ARE PROPERTY OF THE ARCHITECTS AND CANNOT BE USED WITHOUT THEIR PERMISSION
	2	DO NOT SCALE THE DRAWING. ALL DIMENSIONS ARE TO BE CHECKED AND NOTED ON SITE
	3	ANY DISCREPANCIES BETWEEN DRAWINGS AND SITE MUST BE CLARIFIED WITH THE ARCHITECTS BEFORE COMMENCEMENT
	4	DRAWINGS ARE TO BE READ IN CONJUNCTION WITH APPROVED ARCHITECTS DRAWINGS AND SPECIFICATIONS THEREOF

REVISION	DATE	SCALE
	Checked	Drawn By

PROJECT
EXISTING - COLLEGE BED BLOCK OF SIMT
 GADARPUR, DISTT. U.S. NAGAR

CONSULTANT ARCHITECT
NAREESH CHANDOLA
 SKETCH PLAN

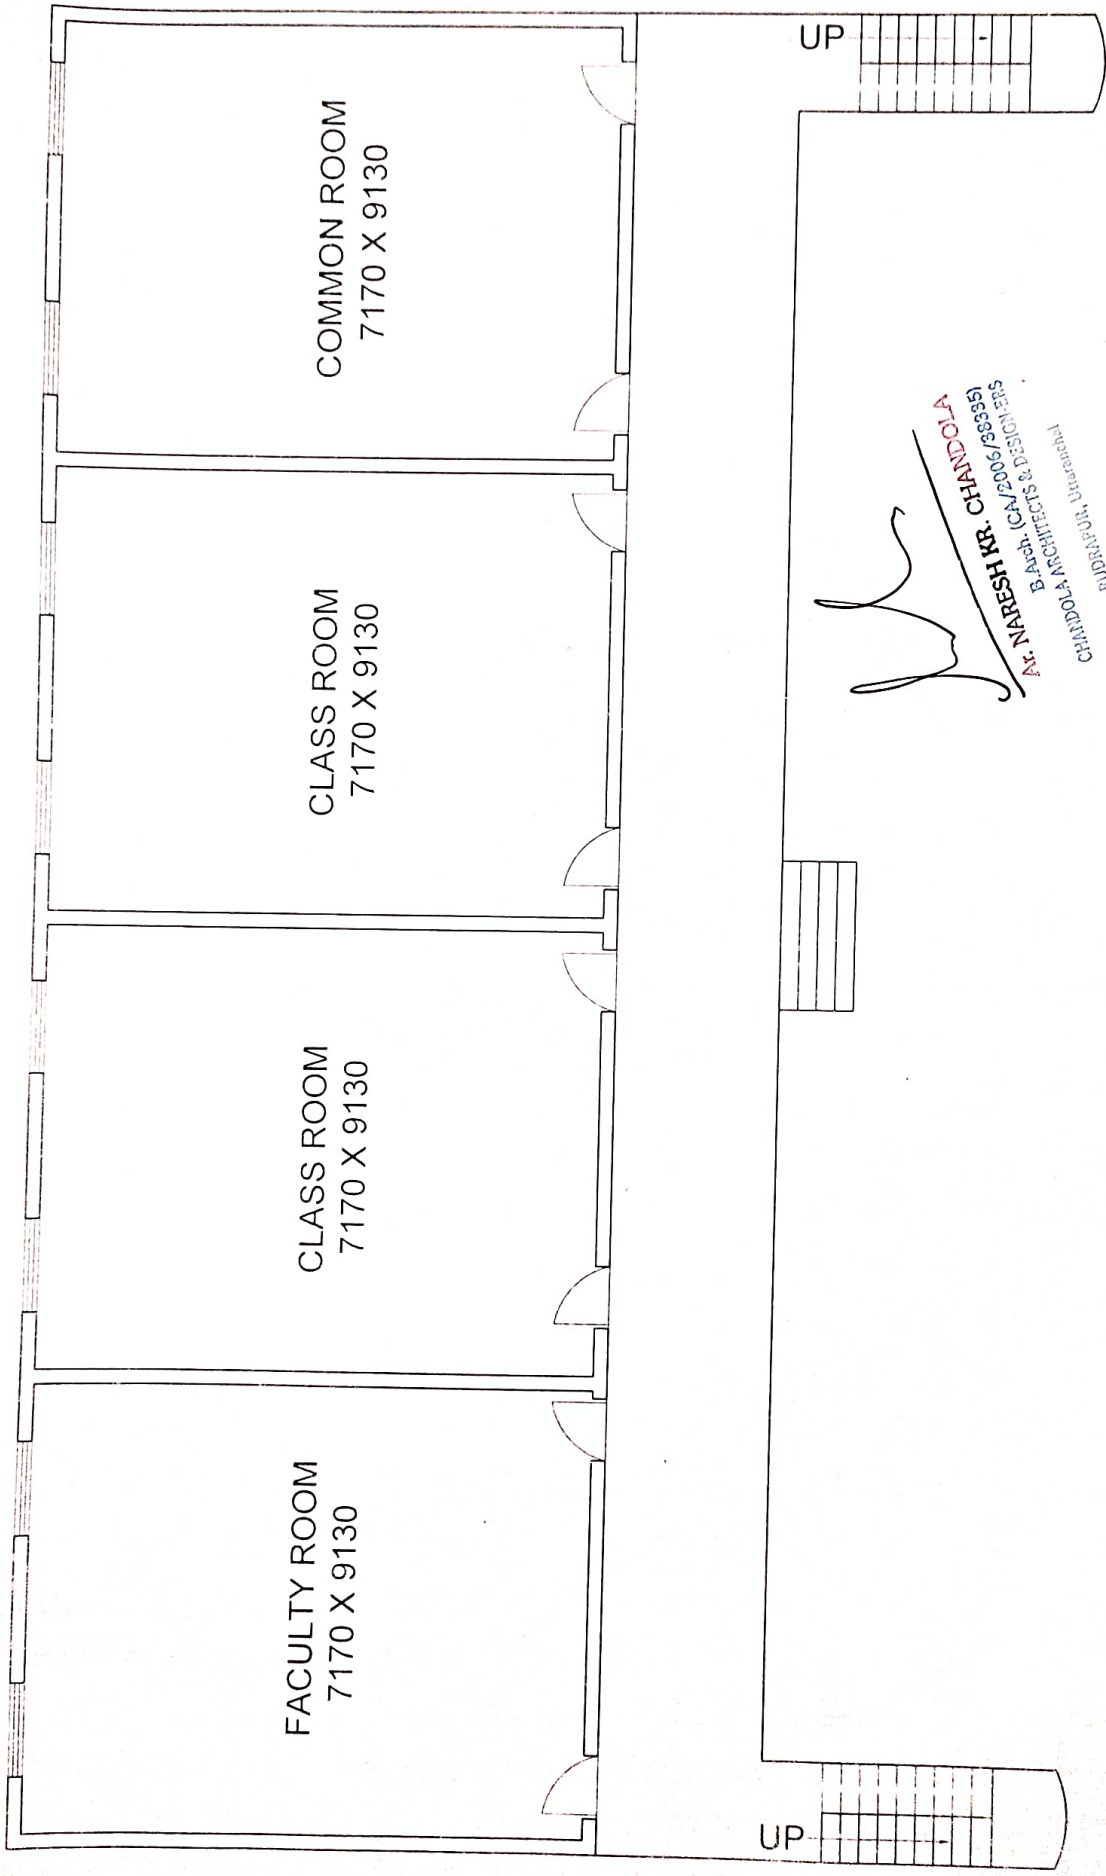


DR. NARESH KR. CHANDOLA
 B. Arch. (M.A./006/963636)
 REGISTERED ARCHITECT & DESIGNER
 CHANDOLA ARCHITECTS & DESIGNERS
 PUDUCHI, TAMIL NADU

NOTES	1. ALL DESIGNS ARE PROPERTY OF THE ARCHITECTS AND CANNOT BE USED WITHOUT THEIR PERMISSION		REVISION	DATE	SCALE	CONSULTANT ARCHITECT
	2. DO NOT SCALE THE DRAWING. ALL MEASUREMENTS ARE TO BE CHECKED AND VERIFIED ON SITE				06/FEB/2010	
	3. ANY DISCREPANCIES IN DIMENSIONS BETWEEN DRAWINGS AND SITE MUST BE CLARIFIED WITH THE ARCHITECTS PRIOR TO EXECUTION			TITLE	Drawn By	EXISTING - DEPARTMENT OF EDUCATION BLOCK AT SARASWATI INSTITUTE OF MANAGEMENT AND TECHNOLOGY CHENNAI - 600 075
	4. DRAWINGS ARE TO BE READ & CALCULATED WITH APPROVED ARCHITECTS DRAWINGS AND DRAWINGS OF SERVICE WITH THE CLIENTS			M ED BLOCK		

DRAWING: GROUND FLOOR PLAN

DATE: 06/02/2010
 SCALE: NTS
 DRAWN BY: NARESH CHANDOLA

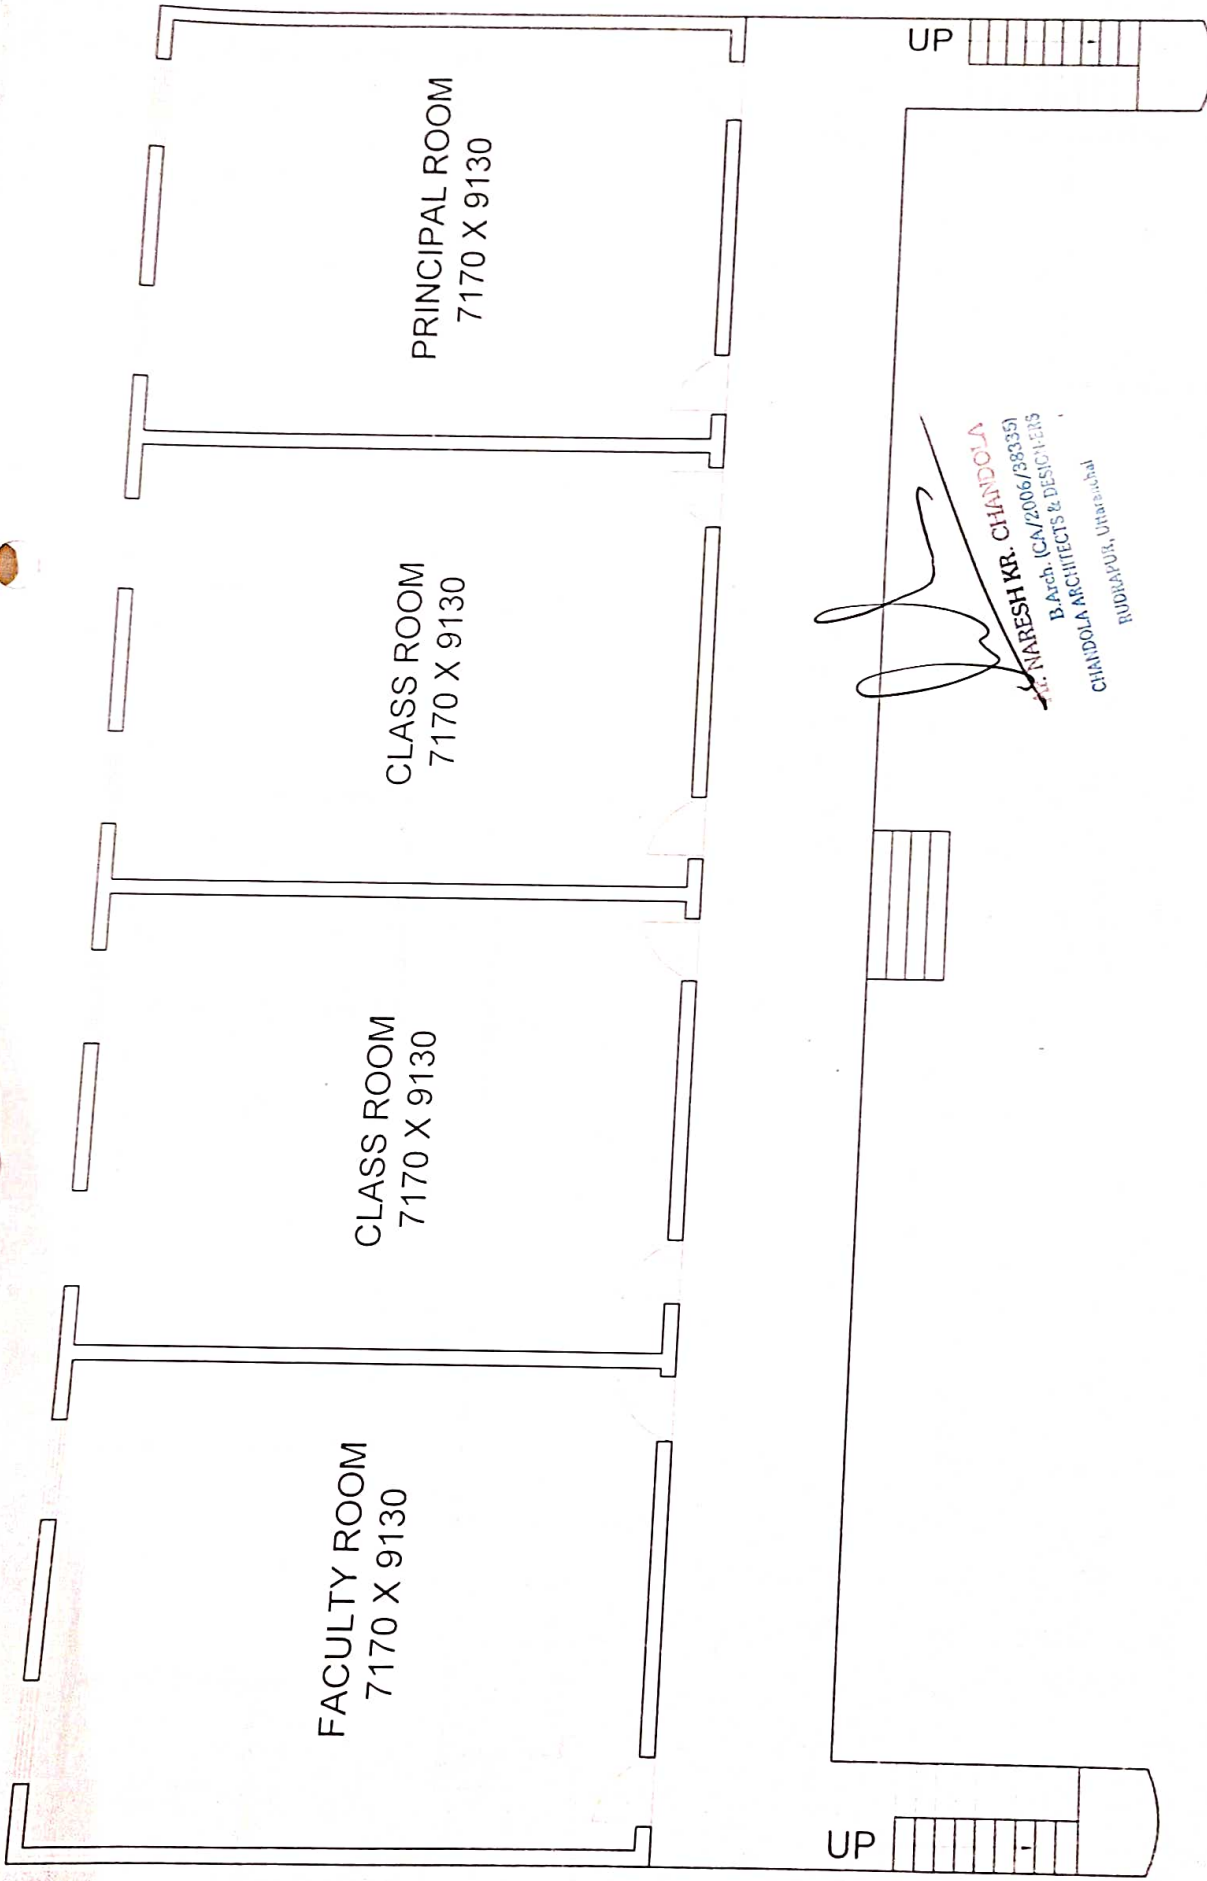

CHANDOLA ARCHITECTS & DESIGNERS

MR. NARESH KR. CHANDOLA
 B.Arch. (CA/2006/38335)
 CHANDOLA ARCHITECTS & DESIGNERS
 RUDRAPUR, Uttarakhand


- NOTES**
- 1 ALL DESIGNS ARE PROPERTY OF THE ARCHITECTS AND CANNOT BE USED WITHOUT THEIR PERMISSION
 - 2 DO NOT SCALE THE DRAWING ALL MEASUREMENTS ARE TO BE CHECKED AND VERIFIED ON SITE
 - 3 ANY DISCREPANCIES IN DIMENSIONS BETWEEN DRAWINGS AND SITE MUST BE CLARIFIED WITH THE ARCHITECTS PRIOR TO EXECUTION
 - 4 DRAWINGS ARE TO BE READ IN CONJUNCTION WITH APPROVED ARCHITECTS DRAWINGS AND DRAWINGS OF STRUCTURE CONSULTANTS


REVISION		DATE	SCALE
		06/11/2010	NIS
		TITLE	Drawn By
		N.FLOOR	

EXISTING - DEPARTMENT OF EDUCATION
 BLOCK AT SARASWATI INSTITUTE OF
 MANAGEMENT AND TECHNOLOGY
 GAZIABAD, DISTT. UTTAR PRADESH

CONSULTANT ARCHITECT
NARESH CHANDOLA

SKETCH PLAN

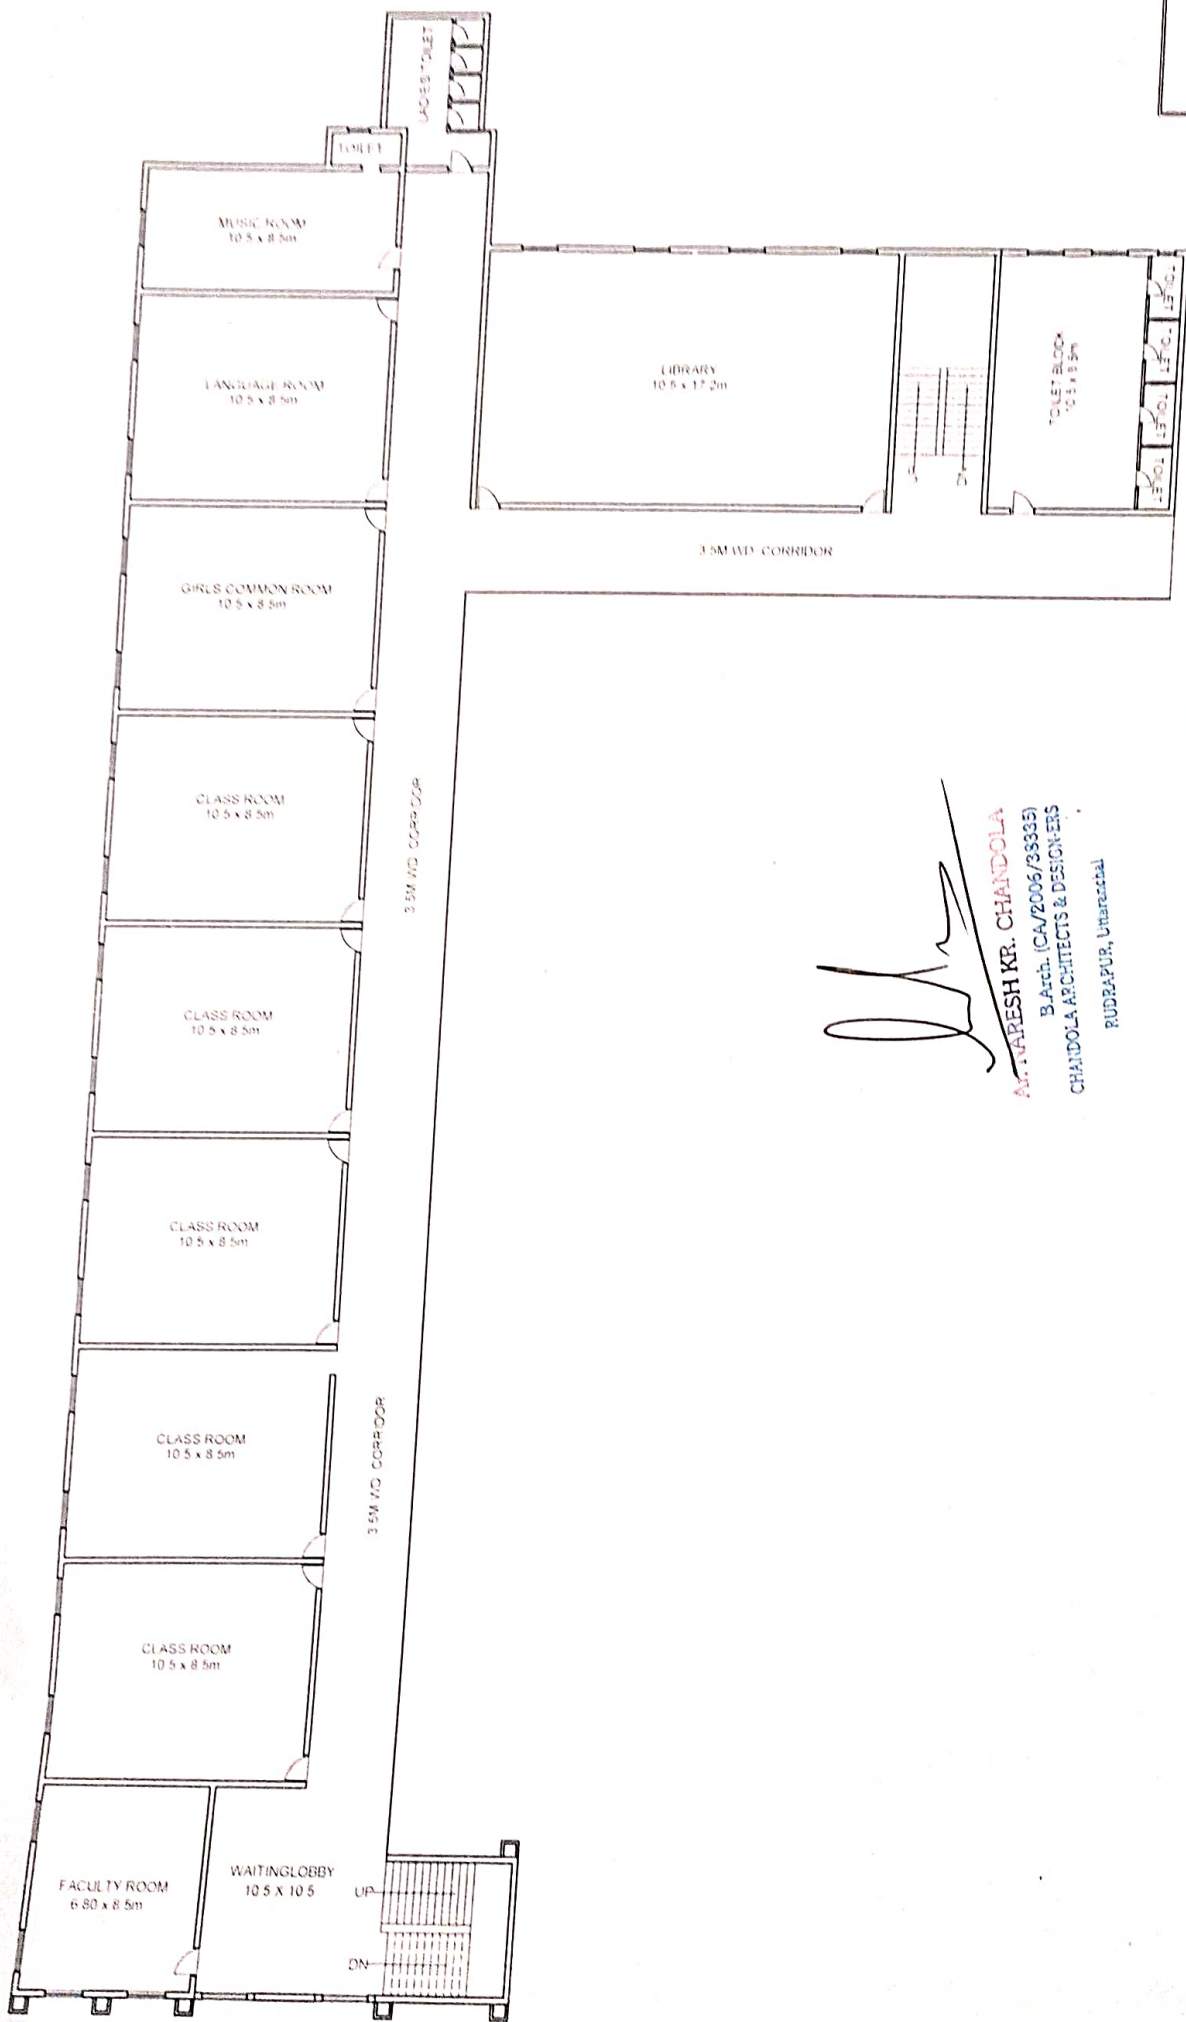


Ar. NARESH KR. CHANDOLA
 B.Arch. (CA/2006/38335)
CHANDOLA ARCHITECTS & DESIGNERS
 RUDRAPUR, Uttarakhand

REVISION

DATE	SCALE	TITLE	Drawn By
06/FEB/2010	NTS	BED BLOCK	

CONSULTANT ARCHITECT
NARESH CHANDOLA

EXISTING - DEPARTMENT OF EDUCATION
BLOCK AT SARASWATI INSTITUTE OF
MANAGEMENT AND TECHNOLOGY
GADARPUR DISTT U.S.NAGAR

SKETCH PLAN

- NOTES**
- 1 ALL DESIGNS ARE PROPERTY OF THE ARCHITECTS AND CANNOT BE USED WITHOUT THE PERMISSION
 - 2 DO NOT SCALE THE DRAWING ALL MEASUREMENTS ARE TO BE CHECKED AND VERIFIED ON SITE
 - 3 ANY DISCREPANCIES IN DIMENSIONS BETWEEN DRAWINGS AND SITE MUST BE CLARIFIED WITH THE ARCHITECTS PRIOR TO EXECUTION
 - 4 DRAWINGS ARE TO BE READ IN CONJUNCTION WITH APPROVED ARCHITECTS DRAWINGS AND DRAWINGS OF SERVICES SUPPLIER CONSULTS



(Signature)
MR. NARESH KR. CHANDOLA
 B. Arch. (CA/2006/38385)
 CHANDOLA ARCHITECTS & DESIGNERS
 RUDRAPUR, Uttarakhand

NOTES 1 ALL DESIGNS ARE PROPERTY OF THE ARCHITECTS AND CANNOT BE USED WITHOUT THEIR PERMISSION 2 DO NOT SCALE THE DRAWING ALL MEASUREMENTS ARE TO BE CHECKED AND VERIFIED ON SITE 3 ANY DISCREPANCIES IN DIMENSIONS BETWEEN DRAWINGS AND SITE MUST BE CLARIFIED WITH THE ARCHITECTS PRIOR TO EXECUTION 4 DRAWINGS ARE TO BE READ IN CONNECTION WITH APPROVED ARCHITECTS DRAWINGS AND DRAWINGS OF SERVICE STRUCTURAL MEMBERS		REVISION	DATE 06 FEB 2010	SCALE NTS	Drawn By NARESH KR. CHANDOLA
EXISTING - DEPARTMENT OF EDUCATION BLOCK AT SARASWATI INSTITUTE OF MANAGEMENT AND TECHNOLOGY GADARPUR, DISTT. USNAGAR		CONSULTANT ARCHITECT NARESH CHANDOLA	SKETCH PLAN		

EXISTING - DEPARTMENT OF EDUCATION
 BLOCK AT SARASWATI INSTITUTE OF
 MANAGEMENT AND TECHNOLOGY
 GADARPUR, DISTT. USNAGAR